


**Low-Level Drawbridge Southern Alignment** **PRELIMINARY**

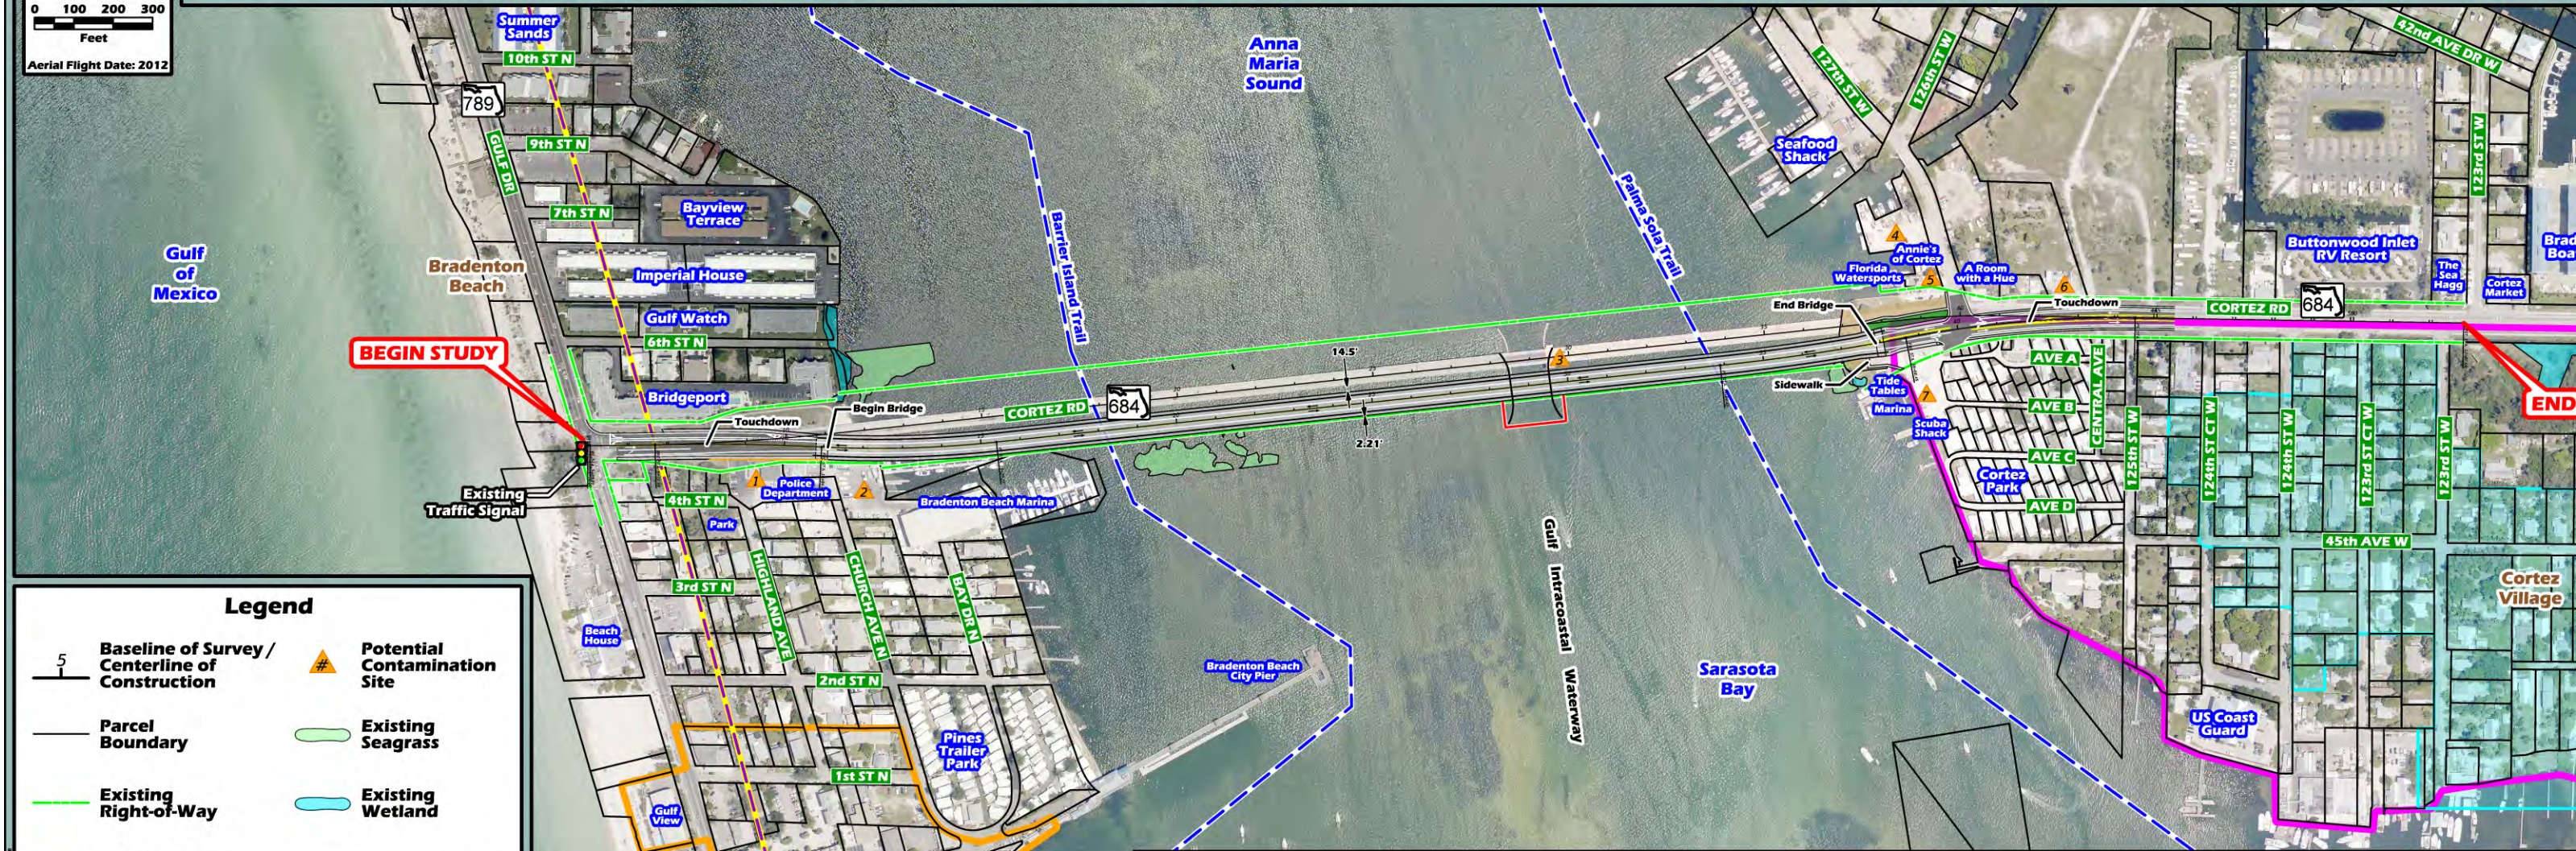

- Legend**
- Baseline of Survey / Centerline of Construction
  - Parcel Boundary
  - Existing Right-of-Way
  - Existing Padding Trail
  - Coastal Construction Control Line
  - Cortez Village Historic District
  - Cortez Village Overlay District
  - City of Bradenton Beach Overlay District
  - Potential Contamination Site
  - Existing Seagrass
  - Existing Wetland
  - Proposed Bridge
  - Proposed Roadway
  - Proposed Retaining Wall
  - Proposed Easement
  - Proposed Right-of-Way

